


Date:
Time:
Weather:

SECTION VIEW THRU
LLO AT GATE HOUSE
D245005 ASHUELOT POND DAM

Dam Number: D245005
Dam Name: ASHUELOT POND DAM
Hazard Classification: HIGH
Location: WASHINGTON, NH
Owner/Representative: APDVD

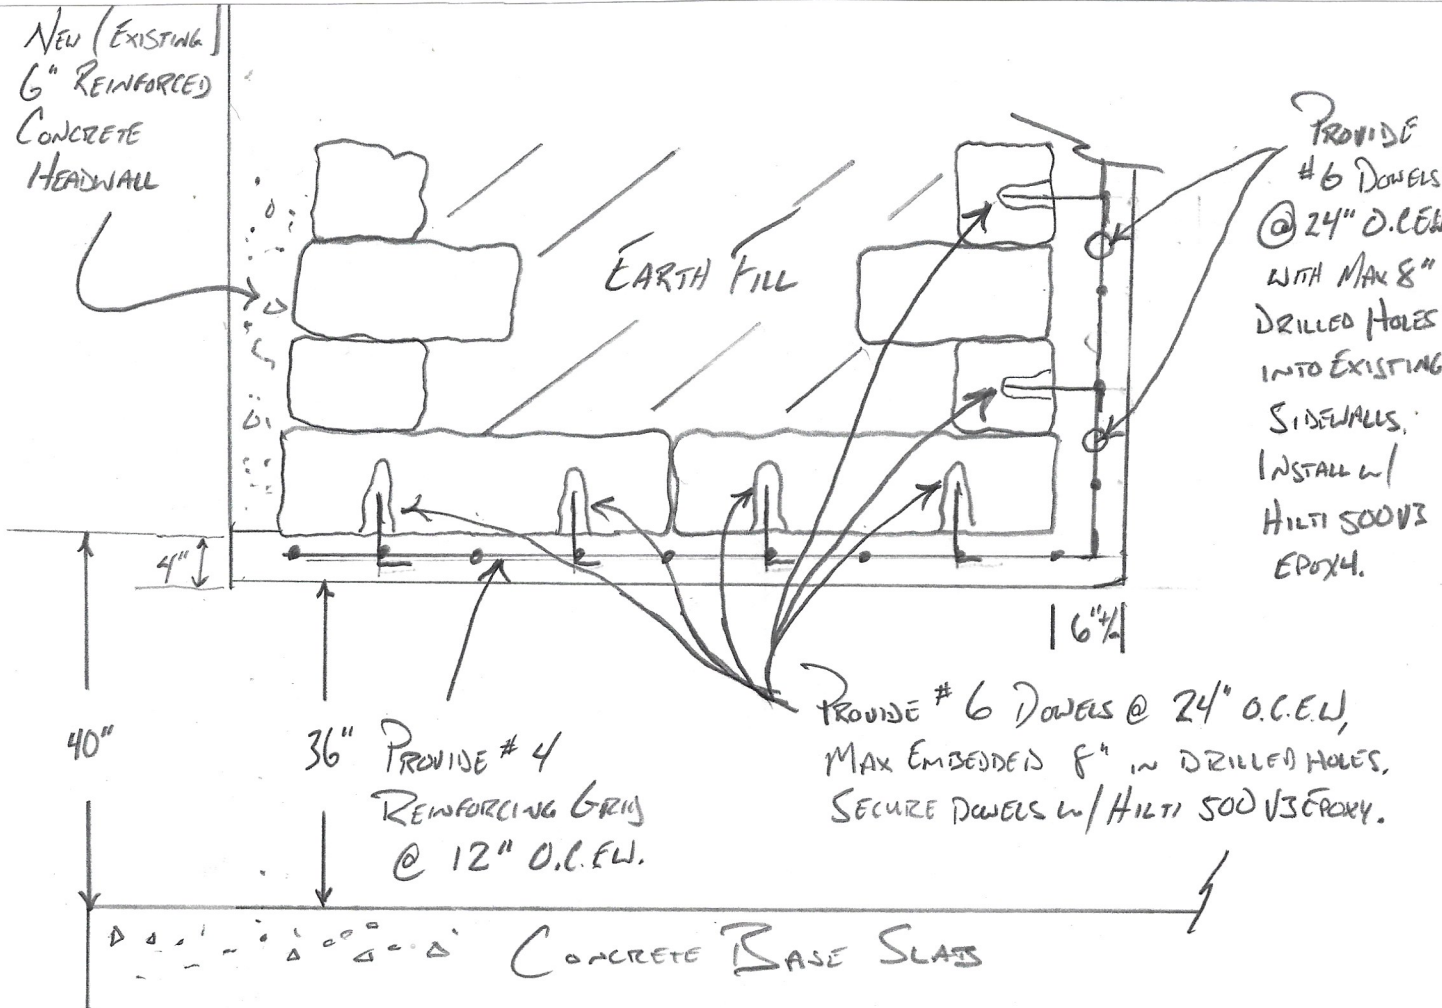

DESIGN INTENT

AFTER INSTALLATION OF A TEMPORARY LOW-LEVEL-OUTLET GATE IN NOVEMBER 2022 LEAKAGE WAS OBSERVED OVER THE LINTEL THROUGH DRY LAID STONE IN THE GATE HOUSE WATER PIT PREVENTING DEWATERING OF THE WATER PIT TO ALLOW FOR INSPECTION. PROPOSED ADDITIONAL CONCRETE IS TO STOP LEAKAGE. INLET OPENING WILL BE 36" HIGH x 57" WIDE.